



# FUEL SOURCE

## FOR GENERATOR PERMIT APPLICATION

CITY OF WINTER SPRINGS  
BUILDING AND PERMITTING  
1126 E. SR 434  
WINTER SPRINGS, FL. 32708  
PHONE : 407-327-1800  
FAX : 407-327-4784

Permit Number:

Parcel ID#:

City Of Winter Springs  
Inspection Line  
407-327-7596  
Online Inspection Request  
[www.winterspringsfl.org](http://www.winterspringsfl.org)

Owner's Name:

Phone:

Project Address:

Company Name:

Phone:

Mailing Address:

Phone:

Fax:

Type of Tank:  Above Ground  Mounted  
 Under Ground

Email:

Location of Tank:

Install Type:

Commercial Use:  Residential Use:

Fuel Type:  LPG  Natural Gas  Deisel Fuel

X

Owner /Agent Signature

STATE OF FLORIDA, COUNTY OF SEMINOLE  
The foregoing instrument was acknowledged

Before me this \_\_\_\_\_ day of \_\_\_\_\_

20\_\_\_\_ By \_\_\_\_\_

who is personally known to me/or has produced

\_\_\_\_\_ as identification and who (did not) take an oath.

Notary \_\_\_\_\_

(seal)

X

Contractor Signature

STATE OF FLORIDA, COUNTY OF SEMINOLE

The foregoing instrument was acknowledged

Before me this \_\_\_\_\_ day of \_\_\_\_\_

20\_\_\_\_ By \_\_\_\_\_

who is personally known to me/or has produced

\_\_\_\_\_ as identification and who (did not) take an oath.

Notary \_\_\_\_\_

(seal)


Requires a separate Permit for the Generator (Electrical)

The applicant agrees to comply with the Municipal Ordinances and with the conditions of this permit; understands that the issuance of this permit creates no legal liability; express or implied, of the Department, municipality, Agency or Inspector; and certifies that all of the above information is accurate.

**PERMIT EXPIRATION:** Permit expires 180 days from date issued unless otherwise noted below or governed by law.

**WARNING TO OWNER:** YOUR FAILURE TO RECORD A NOTICE OF COMMENCEMENT MAY RESULT IN YOUR PAYING TWICE FOR IMPROVEMENTS TO YOUR PROPERTY. A NOTICE OF COMMENCEMENT MUST BE RECORDED AND POSTED ON THE JOB SITE BEFORE THE FIRST INSPECTION. IF YOU INTEND TO OBTAIN FINANCING, CONSULT WITH YOUR LENDER OR AN ATTORNEY BEFORE COMMENCING WORK OR RECORDING YOUR NOTICE OF COMMENCEMENT.

... AND LIQUID CONTAINERS. (This figure for illustrative purposes only; code shall govern.)

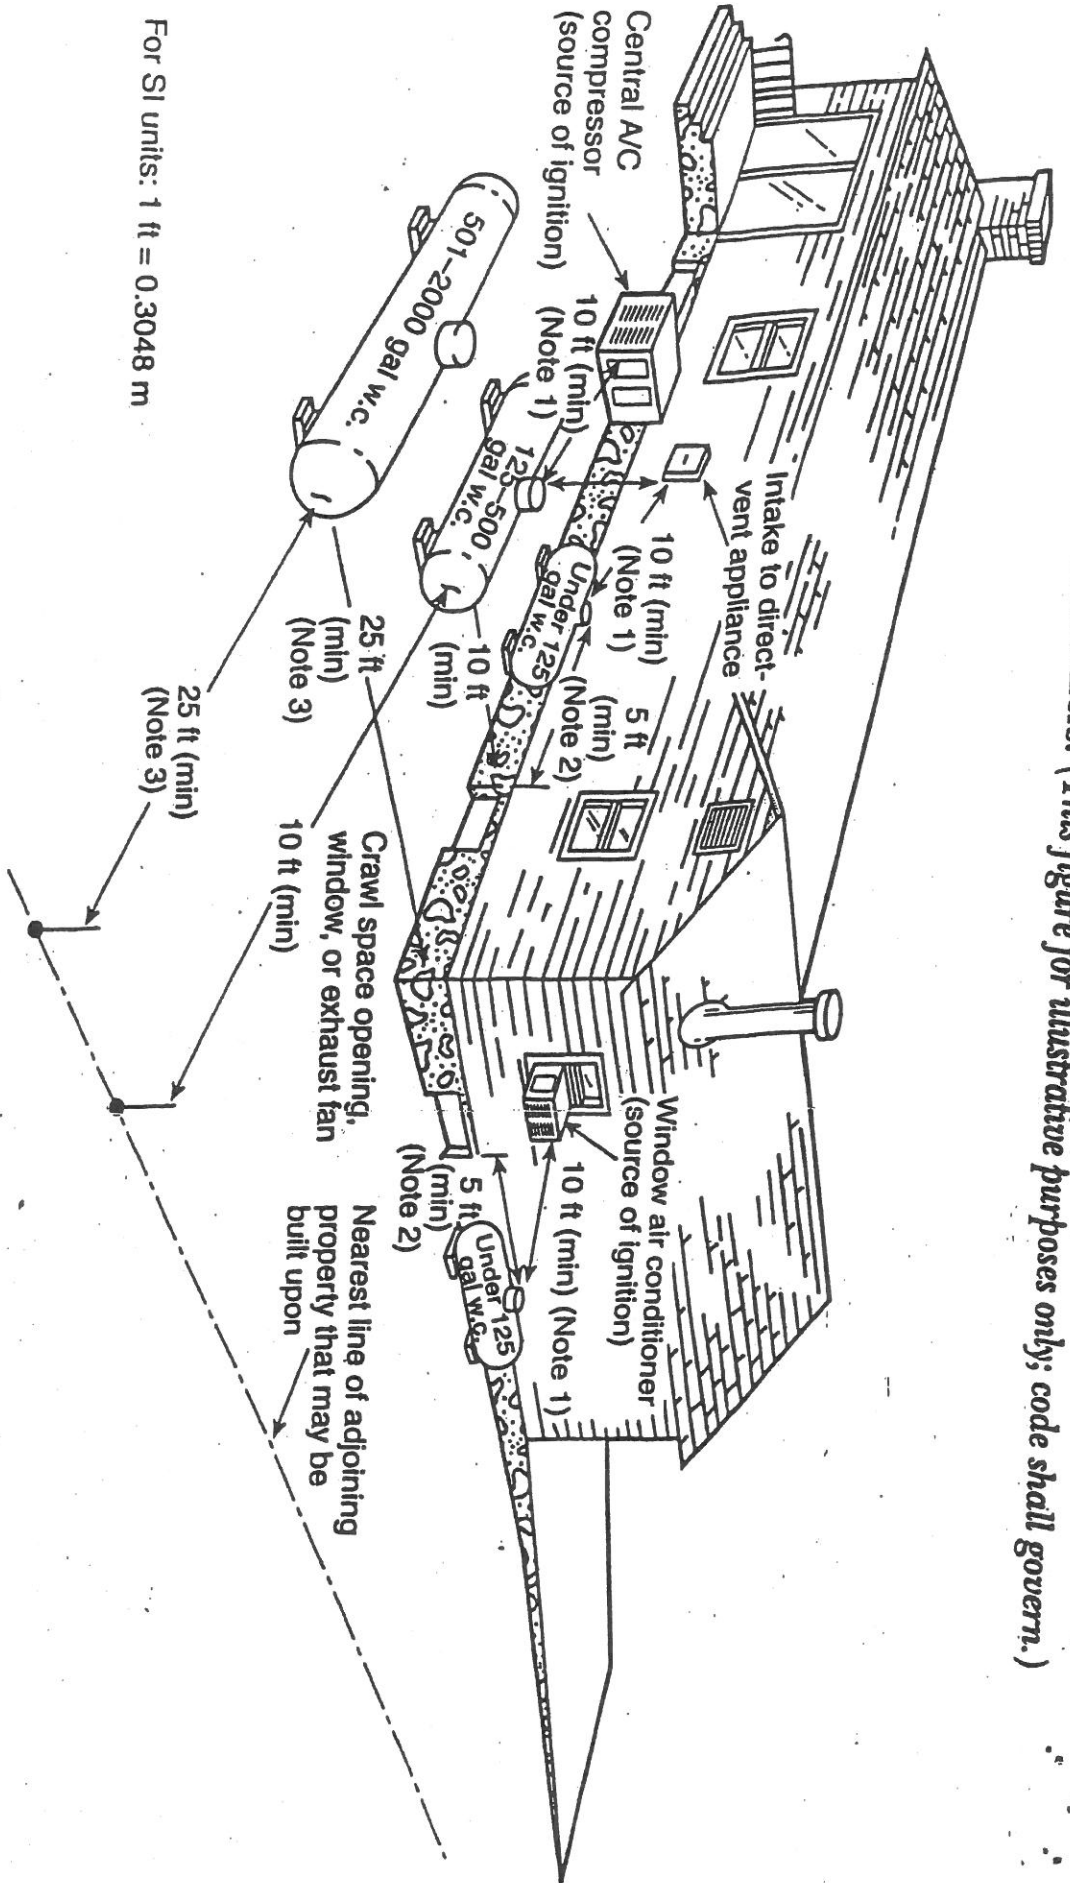

For SI units: 1 ft = 0.3048 m

Note 1: Regardless of its size, any ASME container filled on site must be located so that the filling connection and fixed maximum liquid level gauge are at least 10 ft from any external source of ignition (e.g., open flame, window A/C, compressor), intake to direct-vented gas appliance, or intake to a mechanical ventilation system. Refer to 3.2.2.2(d).

Note 2: Refer to 3.2.2.2(c)

Note 3: This distance may be reduced to no less than 10 ft for a single container of 1200 gal (4.5 m<sup>3</sup>) water capacity or less, provided such container is at least 25 ft from any other LP-Gas container of more than 125 gal (0.5 m<sup>3</sup>) water capacity. Refer to 3.2.2.2(e).